

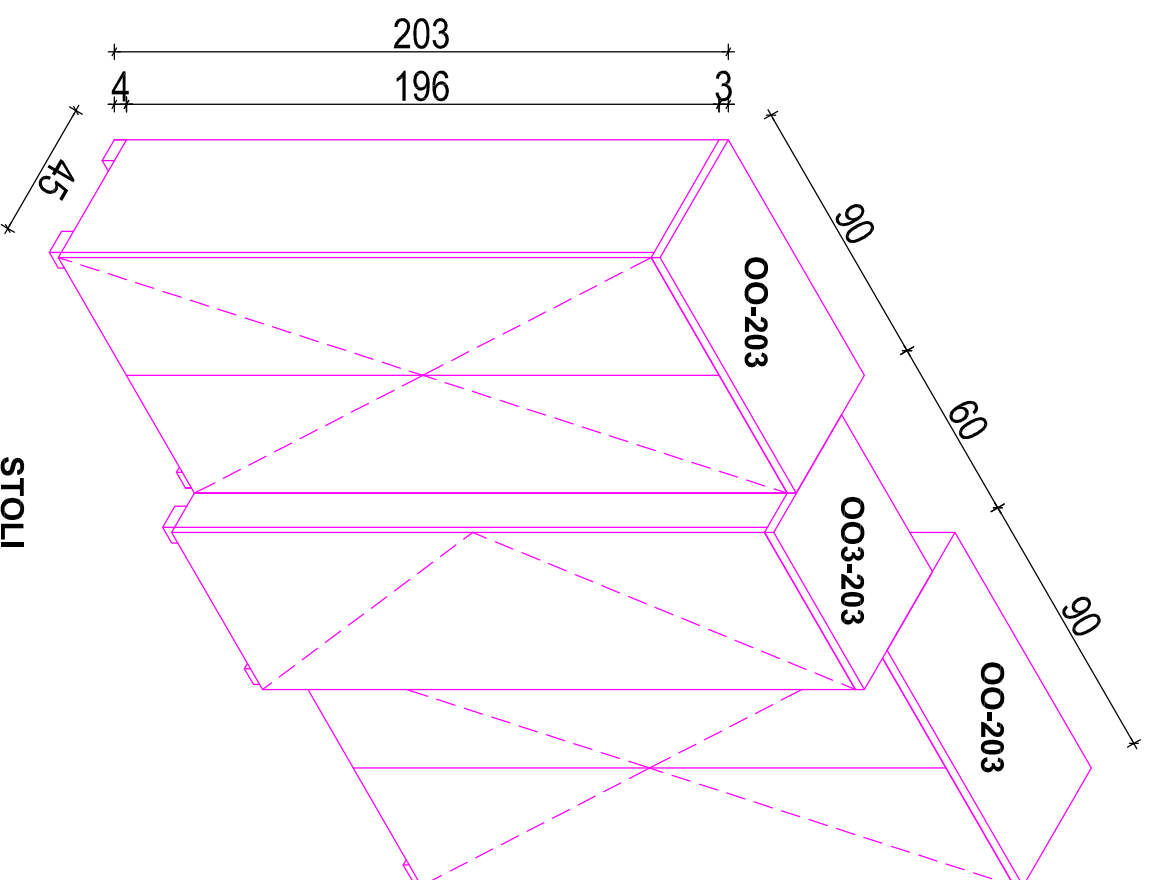


PISARNA 8.


OMARE

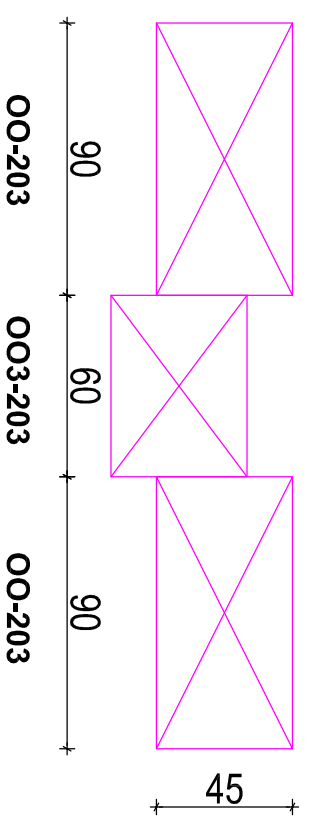


STOLI

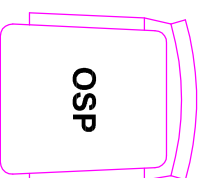

Spinalis,
pisarniški


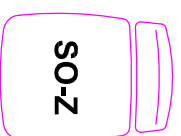


zelen,
tapiciran

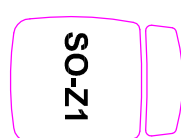

*zelen,
tapiciran

MIZE

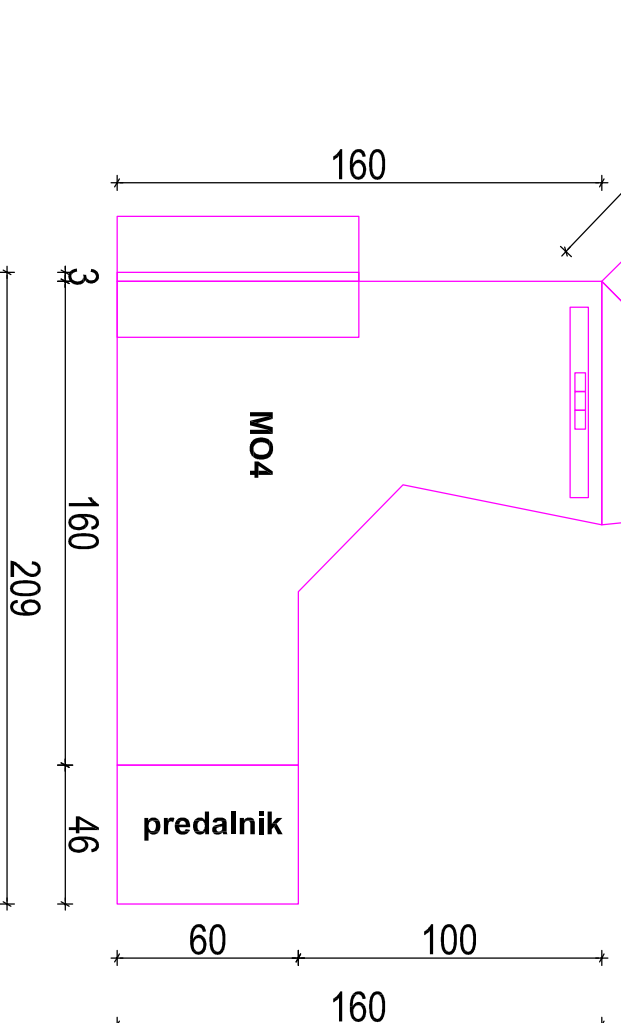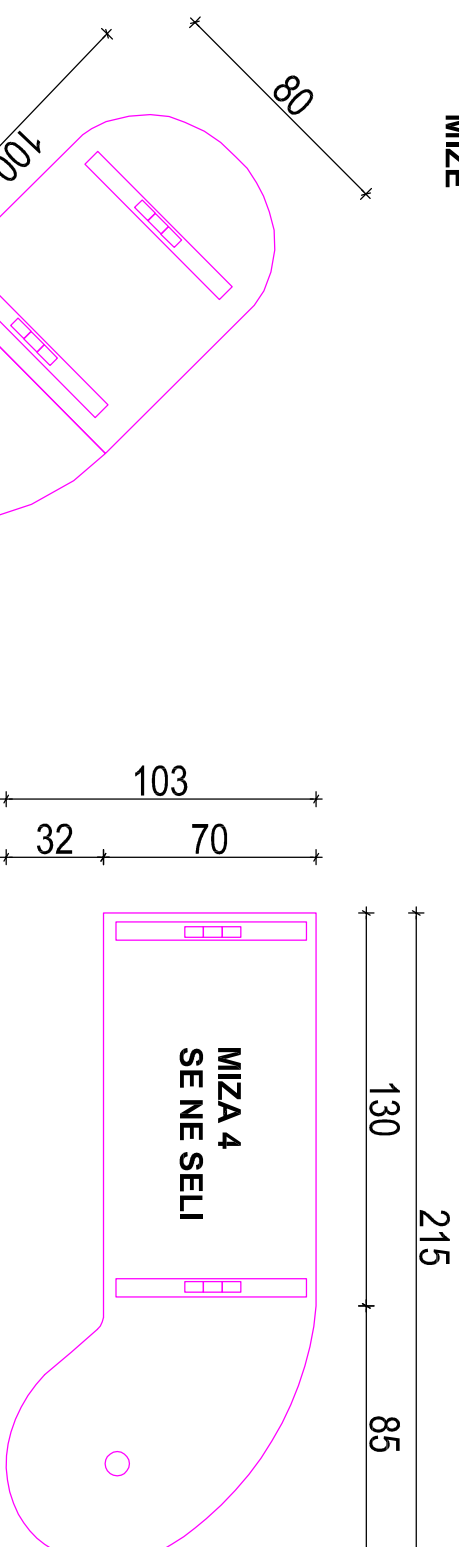

PISARNA 7. - TAJNIŠTVO - KRANJSKA CESTA 13, RADOVLJICA
finalna obdelava pohištva - bukev, javor

DEMONTAŽA IN ODVOZ TER MONTAŽA NA NOVI LOKACIJI

naziv	dimenzija	količina	prostor - nova lokacija
OMARA OO-203	90x45x203cm	2 kos	N1.16
OMARA OO3-203	60x45x203cm	1 kos	N1.17
PREDALNIK OP-57	45x45x57cm	2 kos	/
MIZA 4	215x103x72cm	1 kos	/
MIZA MO4	209x160x72cm	1 kos	N1.17
STOL OSP	/	1 kos	PISARNA
STOL SO-Z	/	1 kos	N1.08
STOL SO-Z1	/	1 kos	/

	nacrtni:	Nacrtni opreme CSD Radvoljica	naziv risbe	OBSTOJEČA OPREMA - PISARNA 8
	investitor:	MDDSZ Kotnikova 28, Ljubljana	odg. projektant sodelavec	IDA PAVLIČ, u.d.a. ZAPS A - 0078 Barbara Zakrajšek, m.i.a.
	št. proj.	01-2017	št. nac.	11-2017
		julij 2017		M 1:25
				št. risbe
				49