
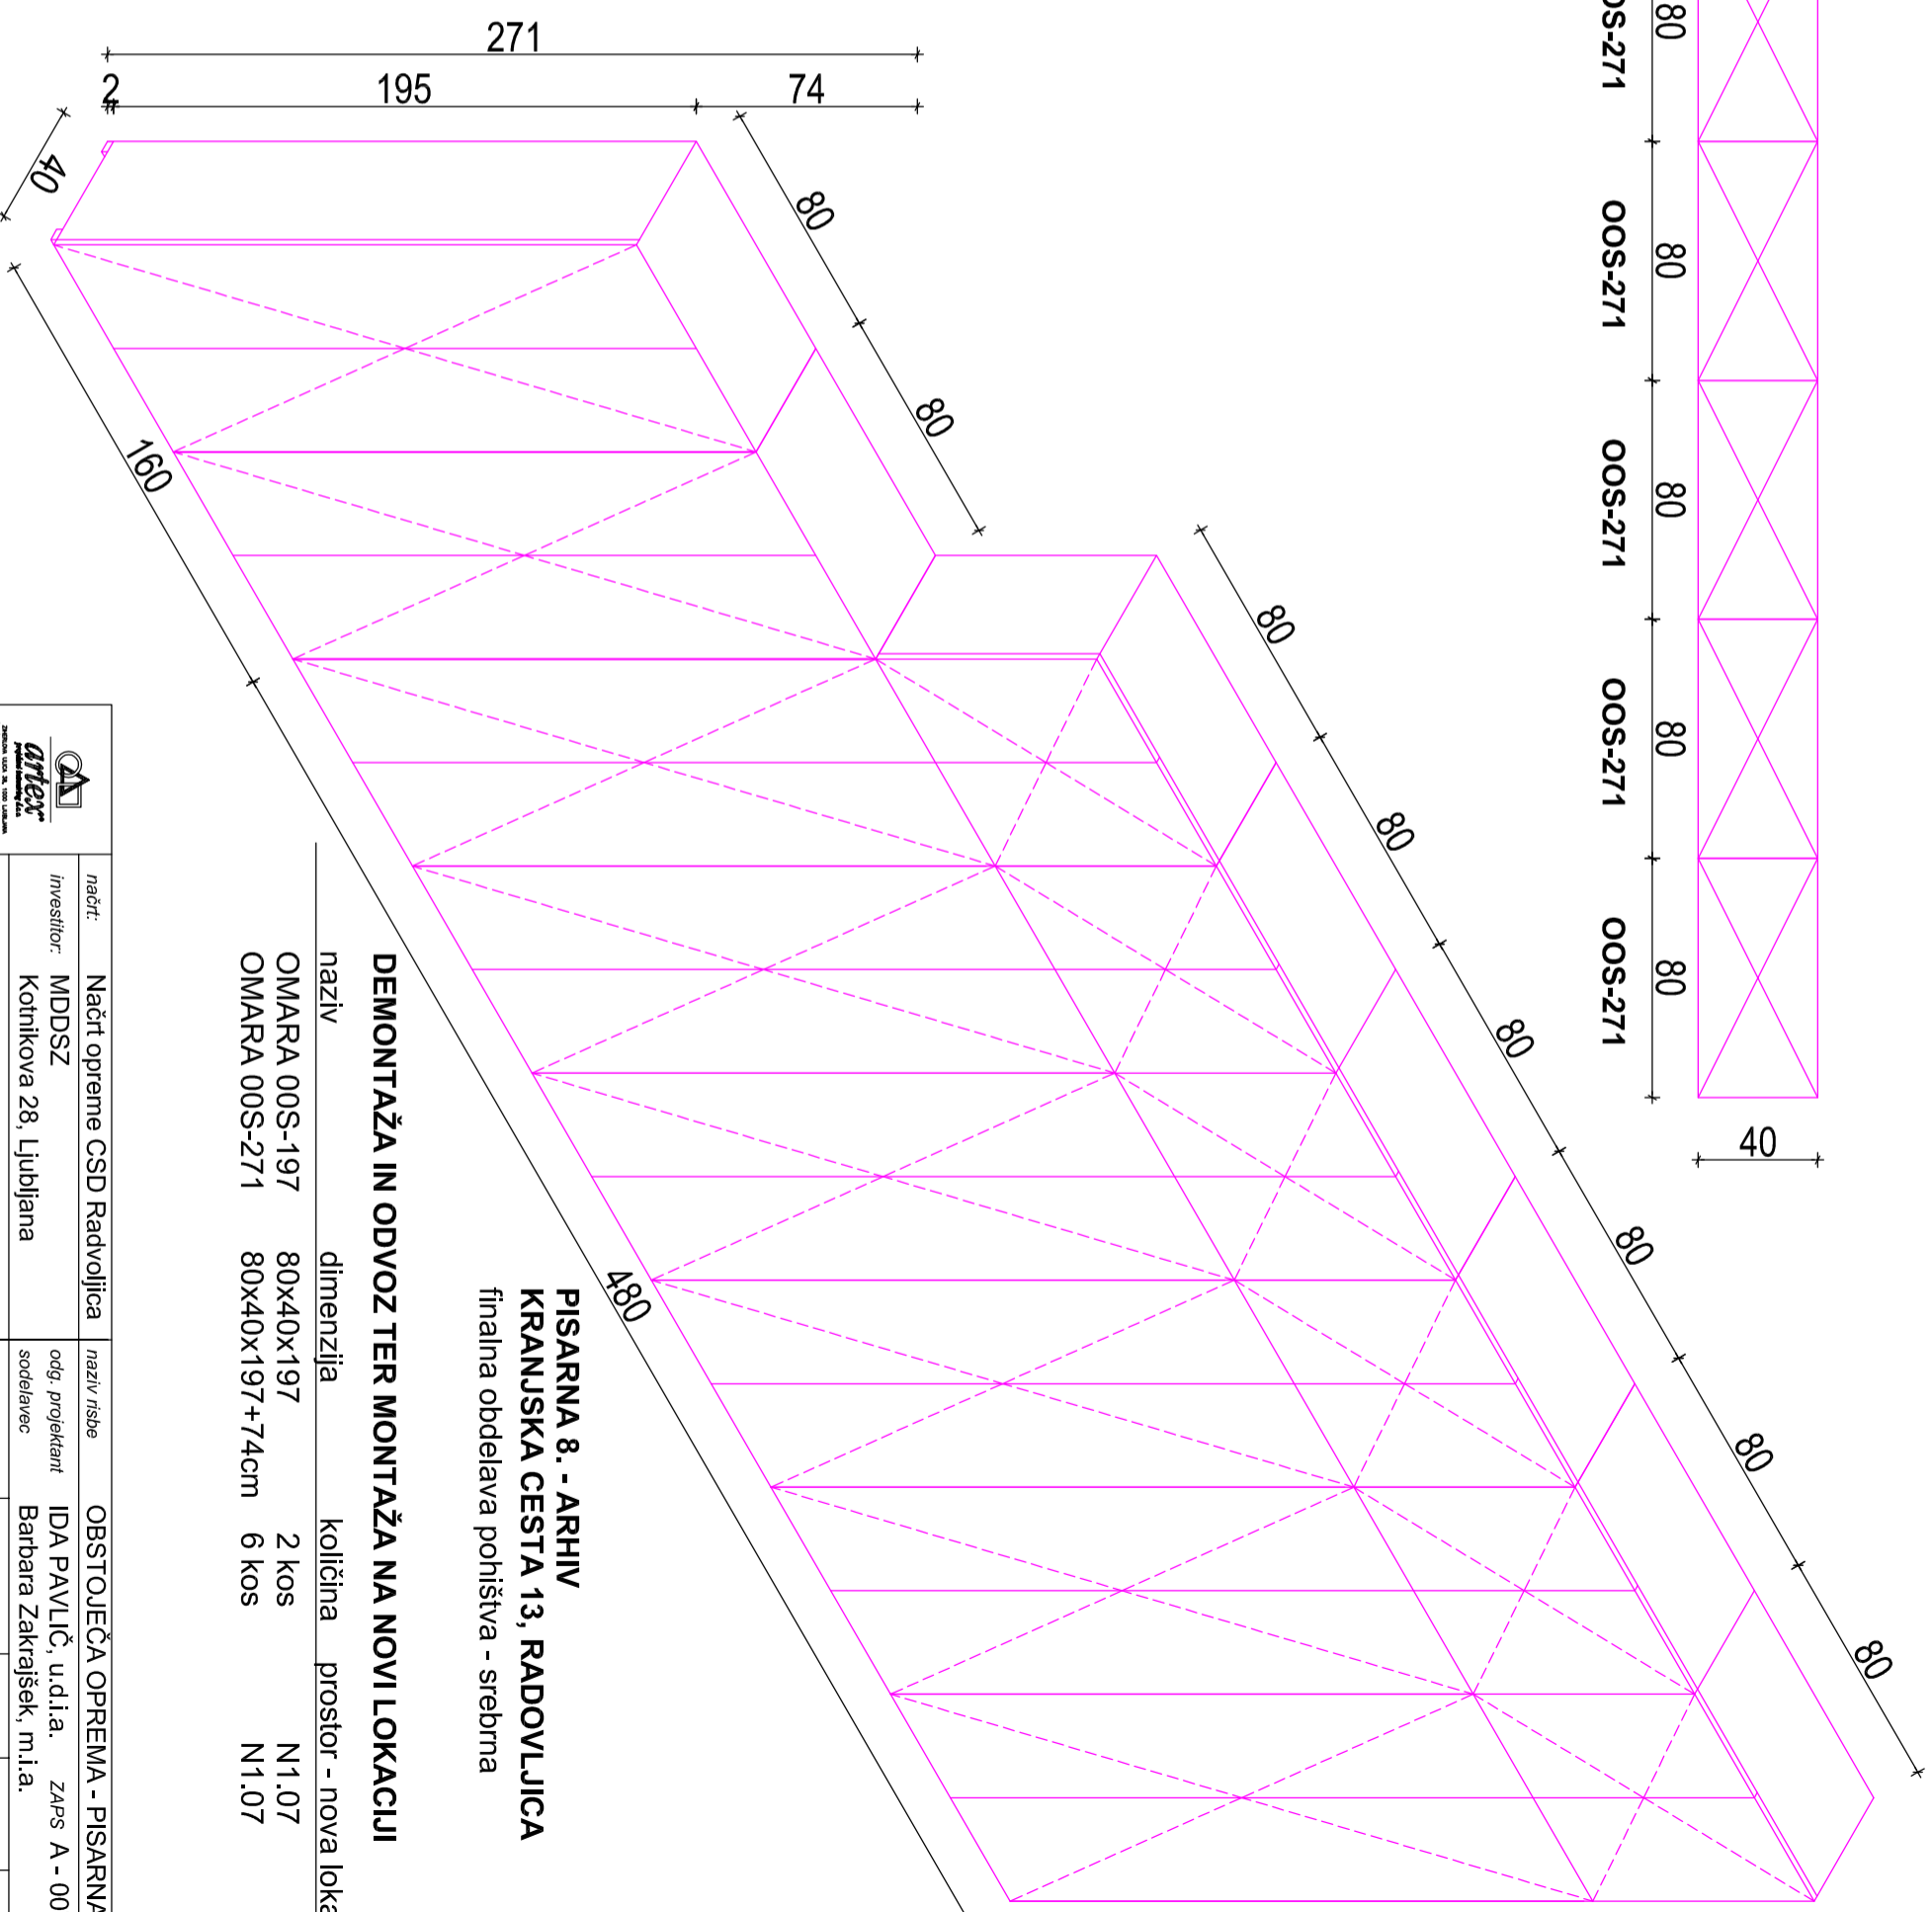


PISARNA 8. - ARHIV


OMARE

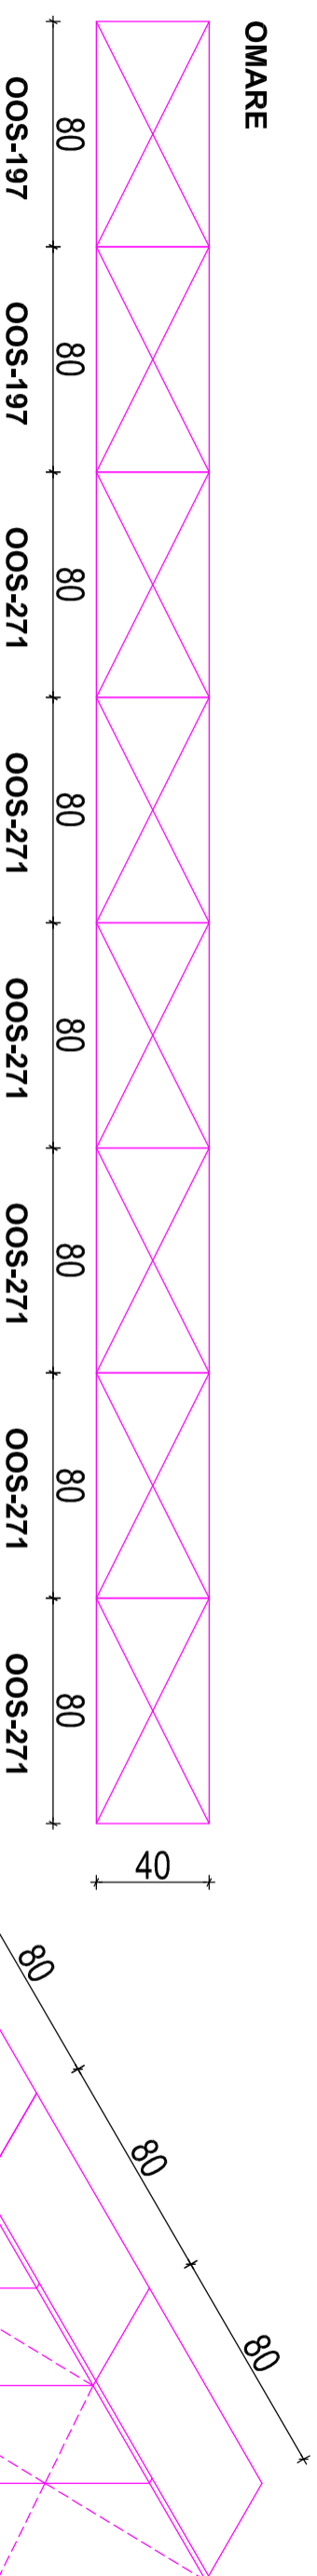

PISARNA 8. - ARHIV
KRANJSKA CESTA 13, RADOVLJICA
 finalna obdelava pohištva - srebrna

DEMONTAŽA IN ODVOZ TER MONTAŽA NA NOVI LOKACIJI

naziv	dimenzija	količina	prostor - nova lokacija
OMARA OOS-197	80x40x197	2 kos	N1.07
OMARA OOS-271	80x40x197+74cm	6 kos	N1.07

 artex Zbirna ulica 2a, 1000 Ljubljana tel: 011 528-42-52, faks: 011 528-42-53	načrt:	Načrt opreme CSD Radvoljica	naziv risbe	OBSTOJEČA OPREMA - PISARNA 8
	investitor:	MDDSZ Kotnikova 28, Ljubljana	odg. projektant sodelavec	IDA PAVLIČ, u.d.a. Barbara Zakrajšek, m.i.a.
št. proj. 01-2017		št. nač. 11-2017		julij 2017 M 1:25 št. risbe 51