
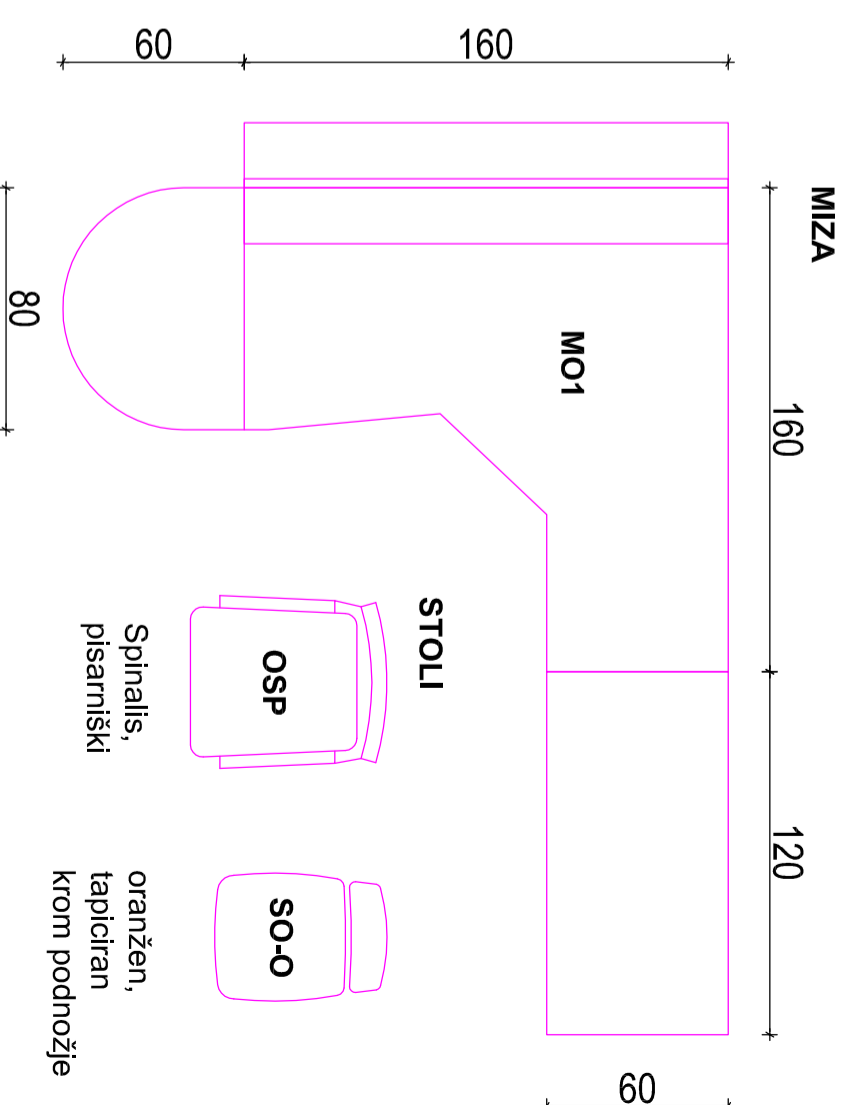
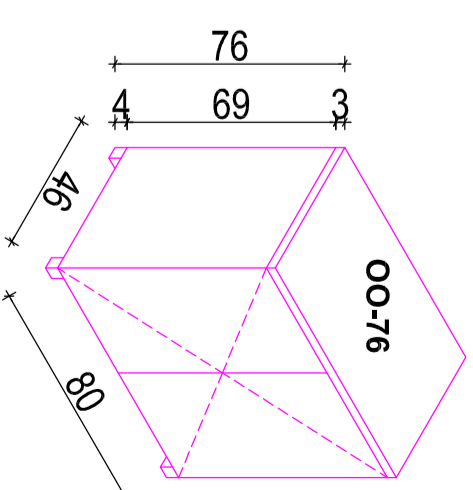
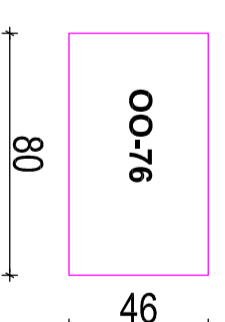
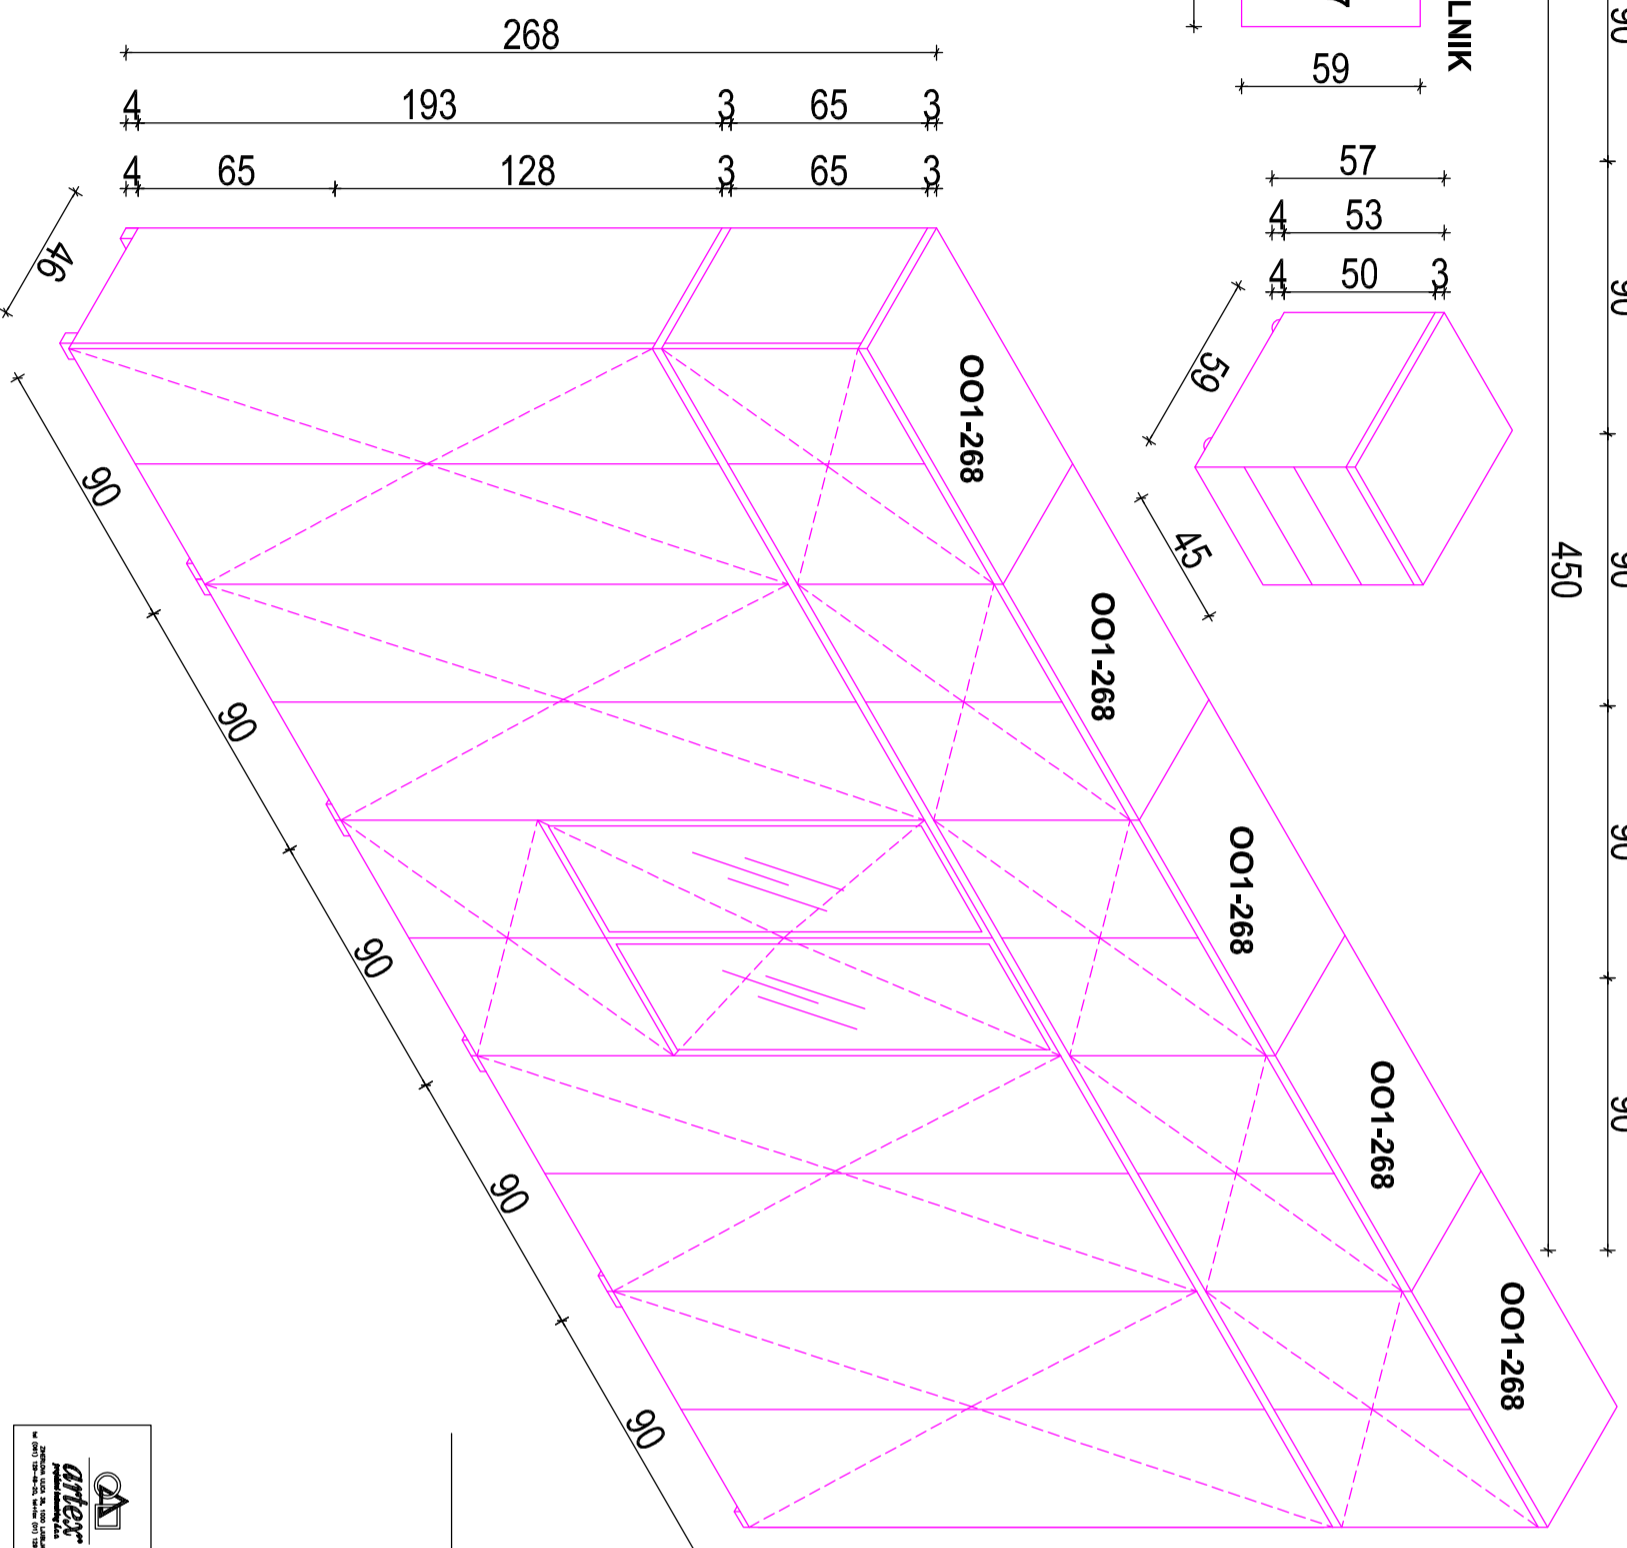
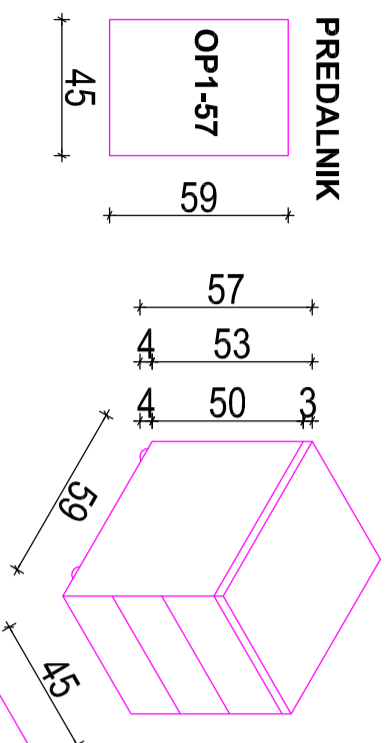


PISARNA - SPREJEMNA

LOKACIJA KOPALIŠKA 10

OMARE

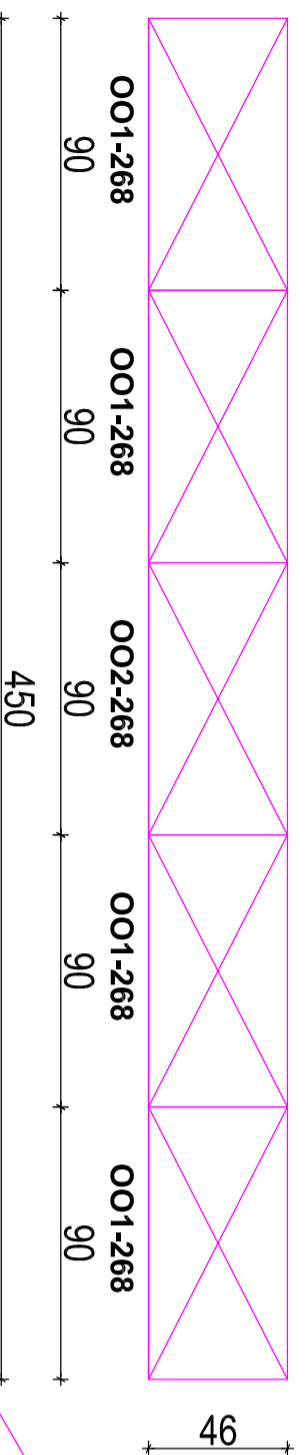

PISARNA SREJEMNA PISARNA - LOKACIJA KOPALIŠKA 10, RADOVLJICA
finalna obdelava pohištva - bukev, javor

DEMONTAŽA IN ODVOZ TER MONTAŽA NA NOVI LOKACIJI

naziv	dimenzija	količina	prostor - nova lokacija
OMARA OO1-268	90X46X268cm	4 kos	N1.14 (3 kos)
OMARA OO2-268	90X46X268cm	1 kos	N1.10
OMARA OO2-268	90X46X268cm	1 kos	/
PREDALNIK OP1-57	45X46X84cm	1 kos	N1.21
MIZA MO1	280X220X72	1 kos	N1.14
STOL OSP	/	1 kos	PISARNA
STOL SO-O	/	3 kos	N1.08

	načrt:	Načrt opreme CSD Radvoljica	naziv risbe	OBSTOJ. OPREMA - SPREJEMNA
	investitor:	MDDSZ Kotnikova 28, Ljubljana	odg. projektant sodelavec	IDA PAVLIČ, u.d.a. Barbara Zakrajšek, m.i.a.
			št. proj:	01-2017
			št. nač:	11-2017
				julij 2017
				M 1:25
				št. risbe
				55